
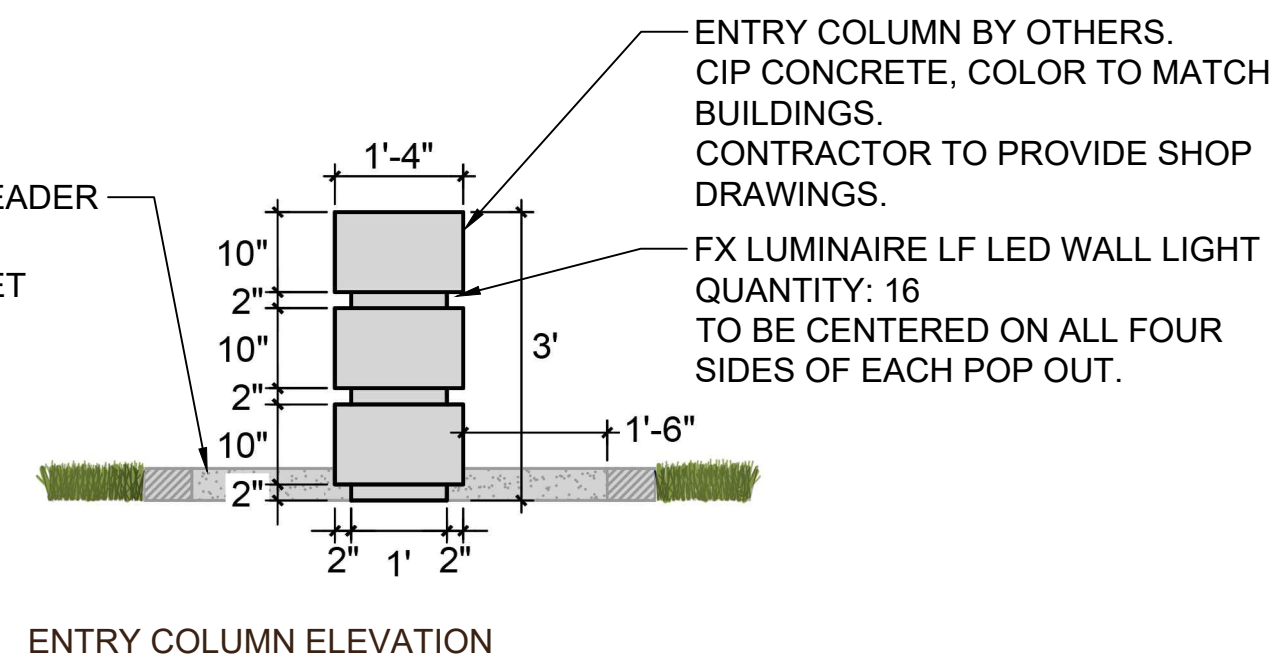
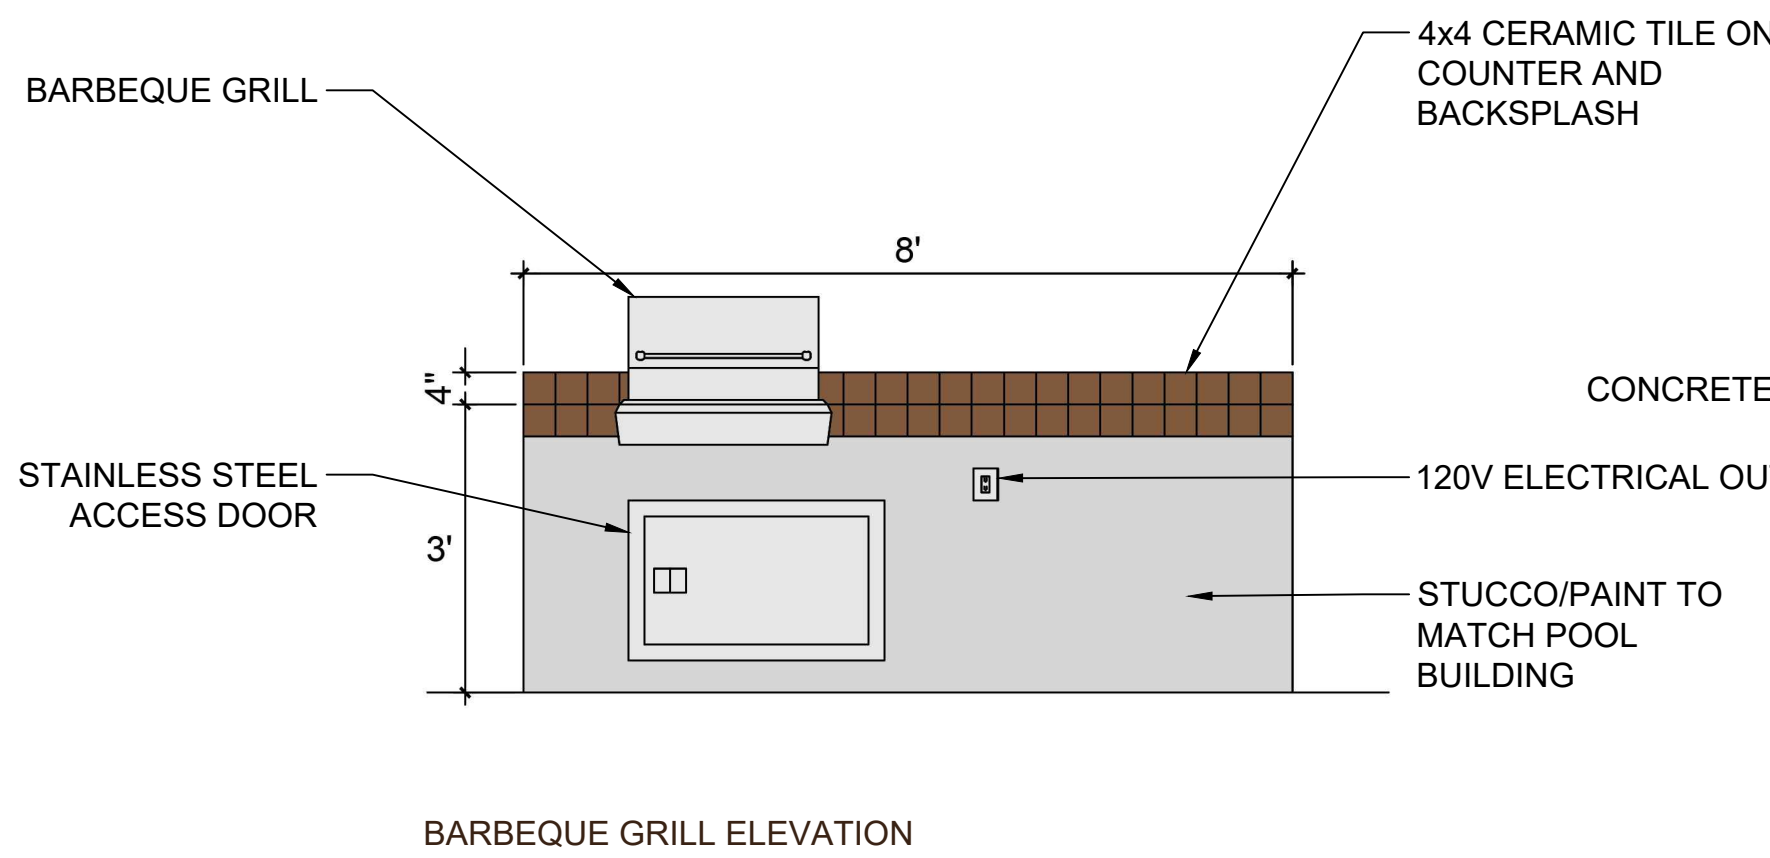


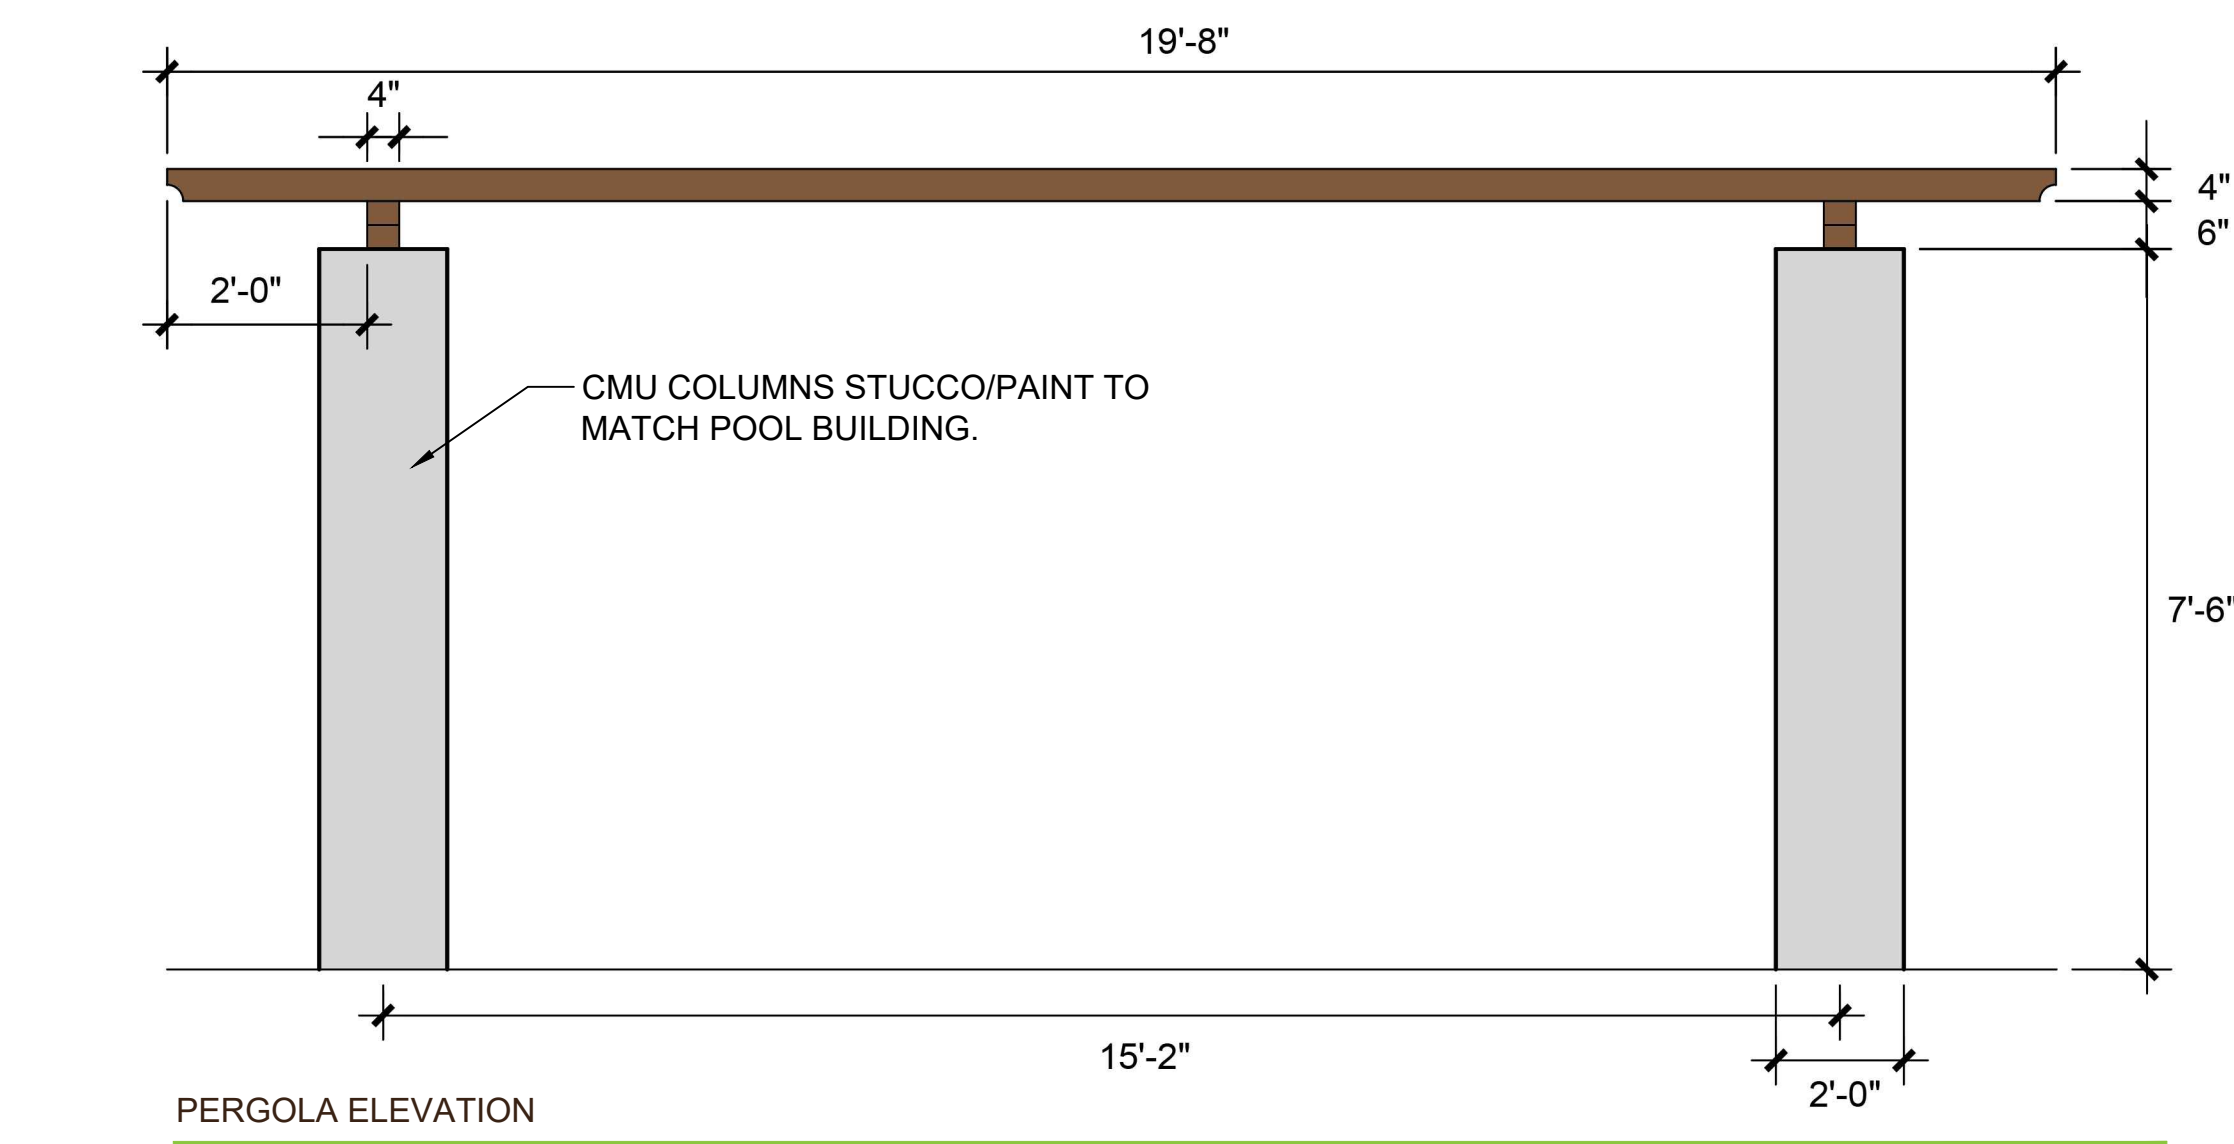

PLANT SCHEDULE			
SYMBOL	QTY	BOTANICAL / COMMON NAME	SIZE
TREES			
	17	Existing Palm Protect in Place	Existing
	31	Existing Tree Protect in Place	Existing
	4	Olea europaea 'Wilsonii' Wilson Olive	36"box
	3	Pistacia chinensis 'Red Push' Red Push Chinese Pistache	36"box
	4	Prunus cerasifera Purple-leaf Plum	24"box
SYMBOL	QTY	BOTANICAL / COMMON NAME	SIZE
SHRUBS			
	13	Caesalpinia pulcherrima Red Bird Of Paradise	5 gal
	140	Carissa macrocarpa 'Boxwood Beauty' Boxwood Beauty Natal Plum	5 gal
	11	Convolvulus cneorum Bush Morning Glory	5 gal
	70	Diets iridioides Fortnight Lily	5 gal
	6	Dodonaea viscosa 'Purpurea' Purple Leafed Hopseed Bush	5 gal
	51	Leucophyllum candidum 'Microburst' Microburst Dwarf Texas Sage	5 gal
	29	Leucophyllum frutescens 'Green Cloud' TM Green Cloud Texas Ranger	5 gal
	21	Nerium oleander 'Petite Pink' Petite Pink Oleander	5 gal
	109	Rosa x 'Andeli' Double Delight® Hybrid Tea Rose	5 gal
	21	Rosmarinus officinalis 'Upright Blue' Upright Blue Rosemary	5 gal
	6	Rosmarinus x lavandulaceus Prostrate Rosemary	5 gal
	35	Ruellia brittoniana British Ruellia	5 gal
	32	Tecoma stans Yellow Bells	5 gal
	35	Tecoma x 'Orange Jubilee' Orange Jubilee Yellow Bells	5 gal
ACCENTS			
	54	Bougainvillea x 'Torch Glow' Torch Glow Bougainvillea	5 gal
GROUND COVER			
	26	Lantana montevidensis Purple Trailing Lantana	1 gal
	61	Lantana x 'New Gold' New Gold Lantana	5 gal
	66	Myoporum parvifolium Trailing Myoporum	1 gal
VINES			
	53	Bougainvillea x 'La Jolla' La Jolla Bougainvillea	5 gal
	23	Tecoma capensis Cape Honeysuckle	15 gal
SYMBOL	QTY	BOTANICAL / COMMON NAME	TYPE/SIZE
GROUND COVERS			
	35,589 sf	Cynodon dactylon 'Midiron' Existing Bermuda Grass	sod
	35,712 sf	Madison Gold Granite	1/4" Minus or Approved Equal 2" Deep
LIGHTING			
	23	FXLuminaire PL LED Path Light	

*EXISTING TREES TO BE REPLACED WITH PISTACIA CHINENSIS 'RED PUSH' AT FUTURE DATE.

*POSSIBLE FUTURE PALM REMOVAL. TURF TO REMAIN IN PLACE.

WOODLAND PARK

CONCEPTUAL LANDSCAPE PLAN

