

FOUNTAIN REJUVENATION CONCEPTS


FEBRUARY 28 ,2025

CREEKWOOD RANCH

studio **DPA**
Planning and Landscape Architecture



CONCEPT A PLAN VIEW

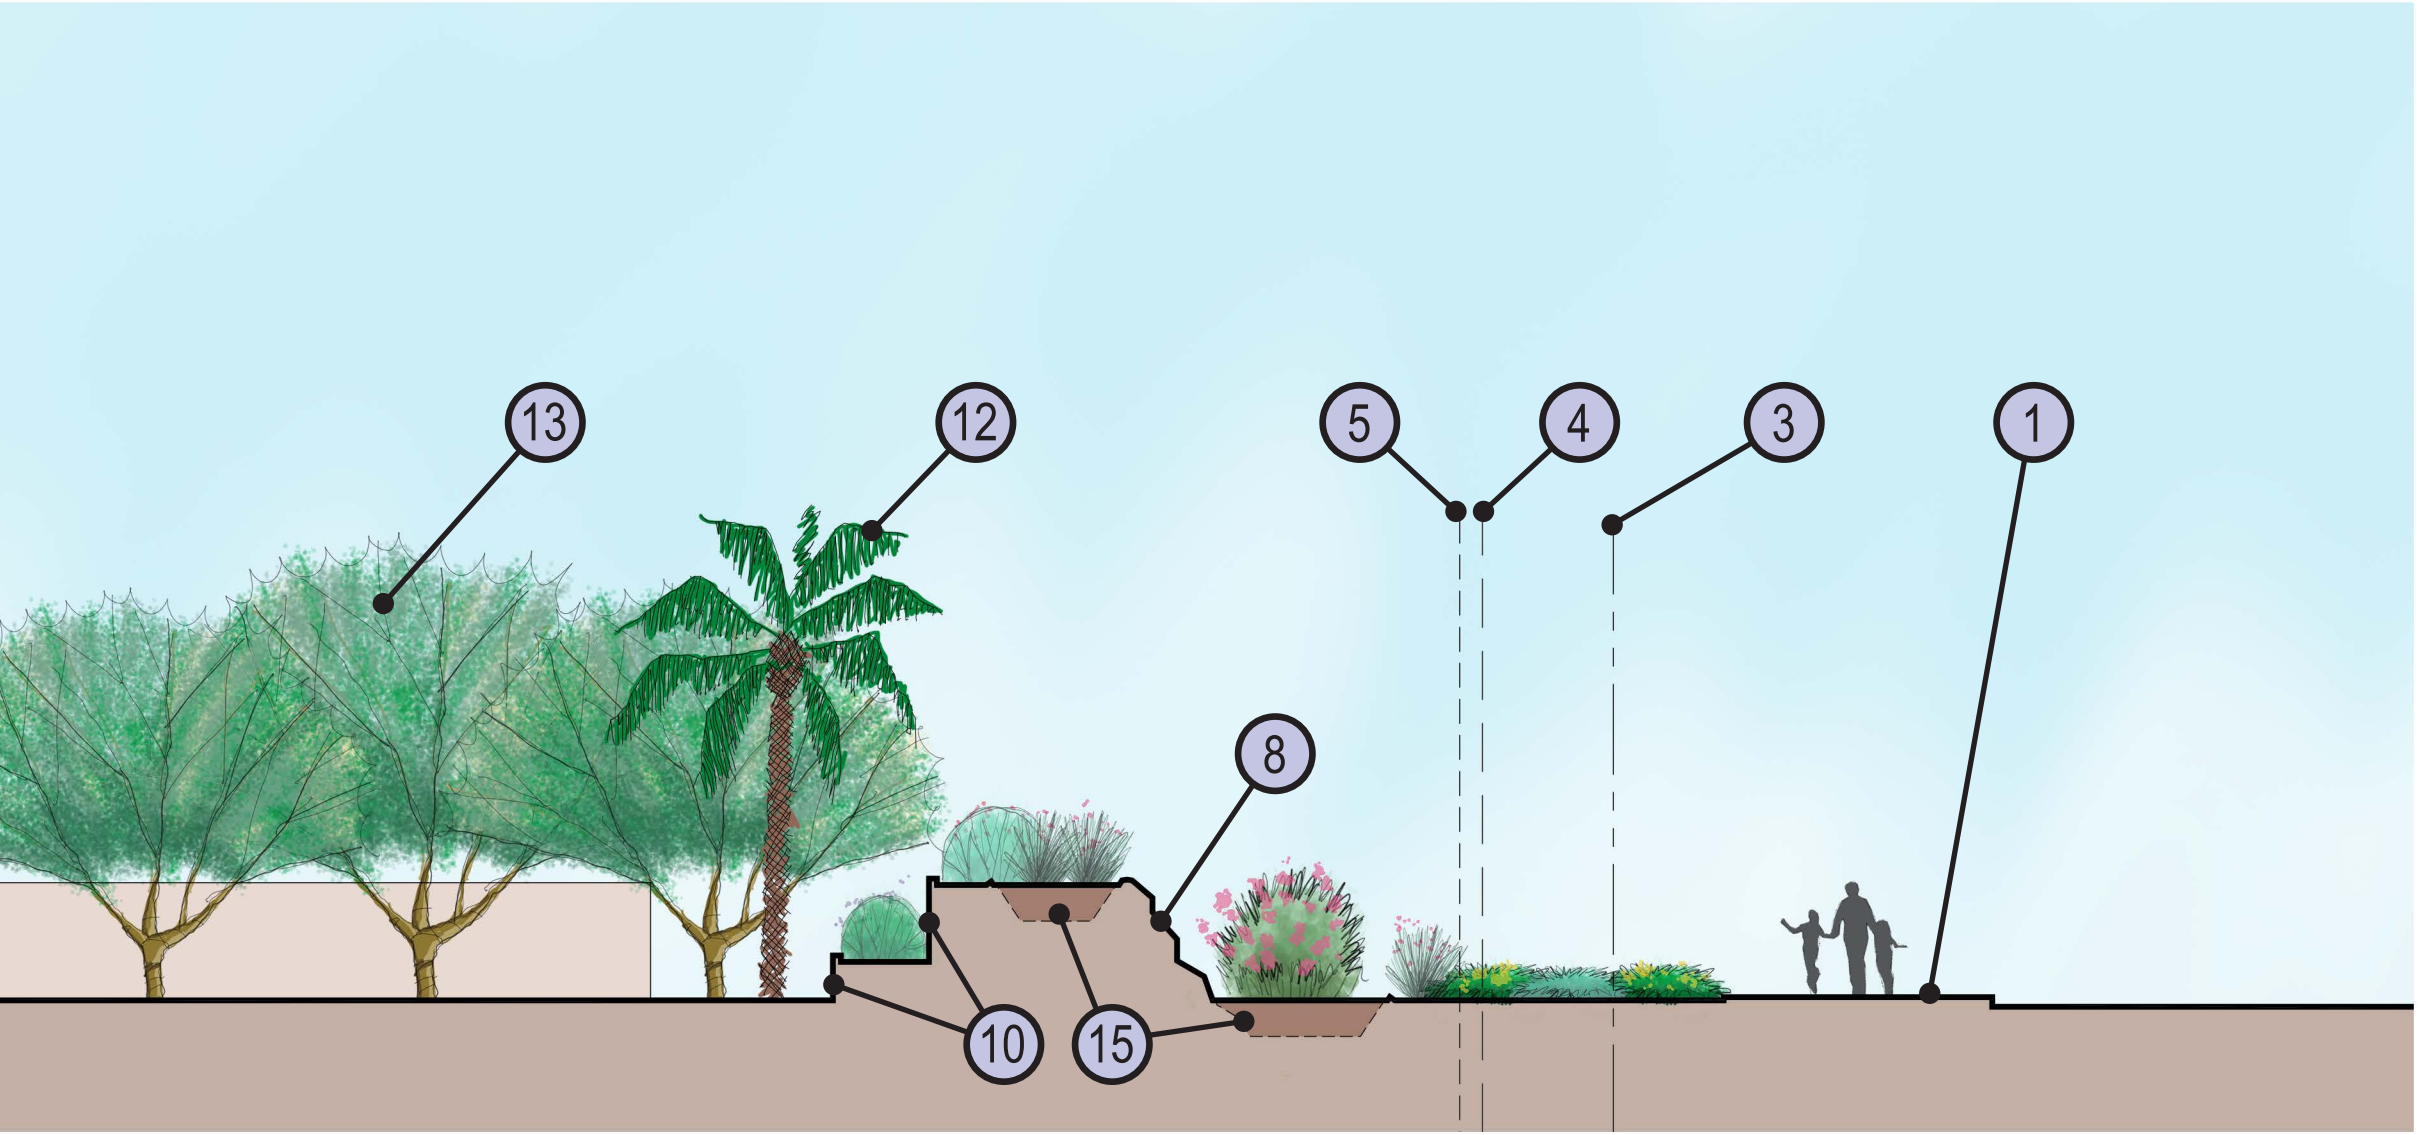

CROSS SECTION A-A

PLANT MATERIAL SCHEDULE


SYMBOL	BOTANICAL NAME COMMON NAME	SIZE	QTY
ACCENTS:			
	<i>Hesperaloe parviflora</i> Red Yucca	5 gallon	15
	<i>Nolina microcarpa</i> Bear Grass	5 gallon	27
SHRUBS:			
	<i>Bougainvillea</i> 'Barbara Karst' Bougainvillea	5 gallon	9
	<i>Calliandra californica</i> Baja Fairy Duster	5 gallon	11
	<i>Leucophyllum zygopyllum</i> 'Cimarron' Cimarron Sage	5 gallon	8
	<i>Ruellia peninsularis</i> Baja Ruellia	5 gallon	6
GROUNDCOVERS:			
	<i>Convolvulus cneorum</i> Bush Morning Glory	5 gallon	25
	<i>Lantana camara</i> 'New Gold' New Gold Lantana	5 gallon	20

KEYNOTE

- 1. SIDEWALK
- 2. CURB
- 3. PROPERTY LINE / RIGHT OF WAY
- 4. PUBLIC UTILITY EASEMENT
- 5. VISIBILITY EASEMENT
- 6. EXISTING BOULDER
- 7. PROPOSED BOULDER
- 8. EXISTING BOULDER WATERFALL WALL
- 9. EXISTING WATER FEATURE BASIN
- 10. EXISTING RETAINING WALL
- 11. EXISTING PUMP SCREEN WALL
- 12. EXISTING DATE PALM
- 13. EXISTING TREE
- 14. EXISTING SHRUBS
- 15. WATER FEATURE BASIN SOIL FILL



CONCEPT B PLAN VIEW

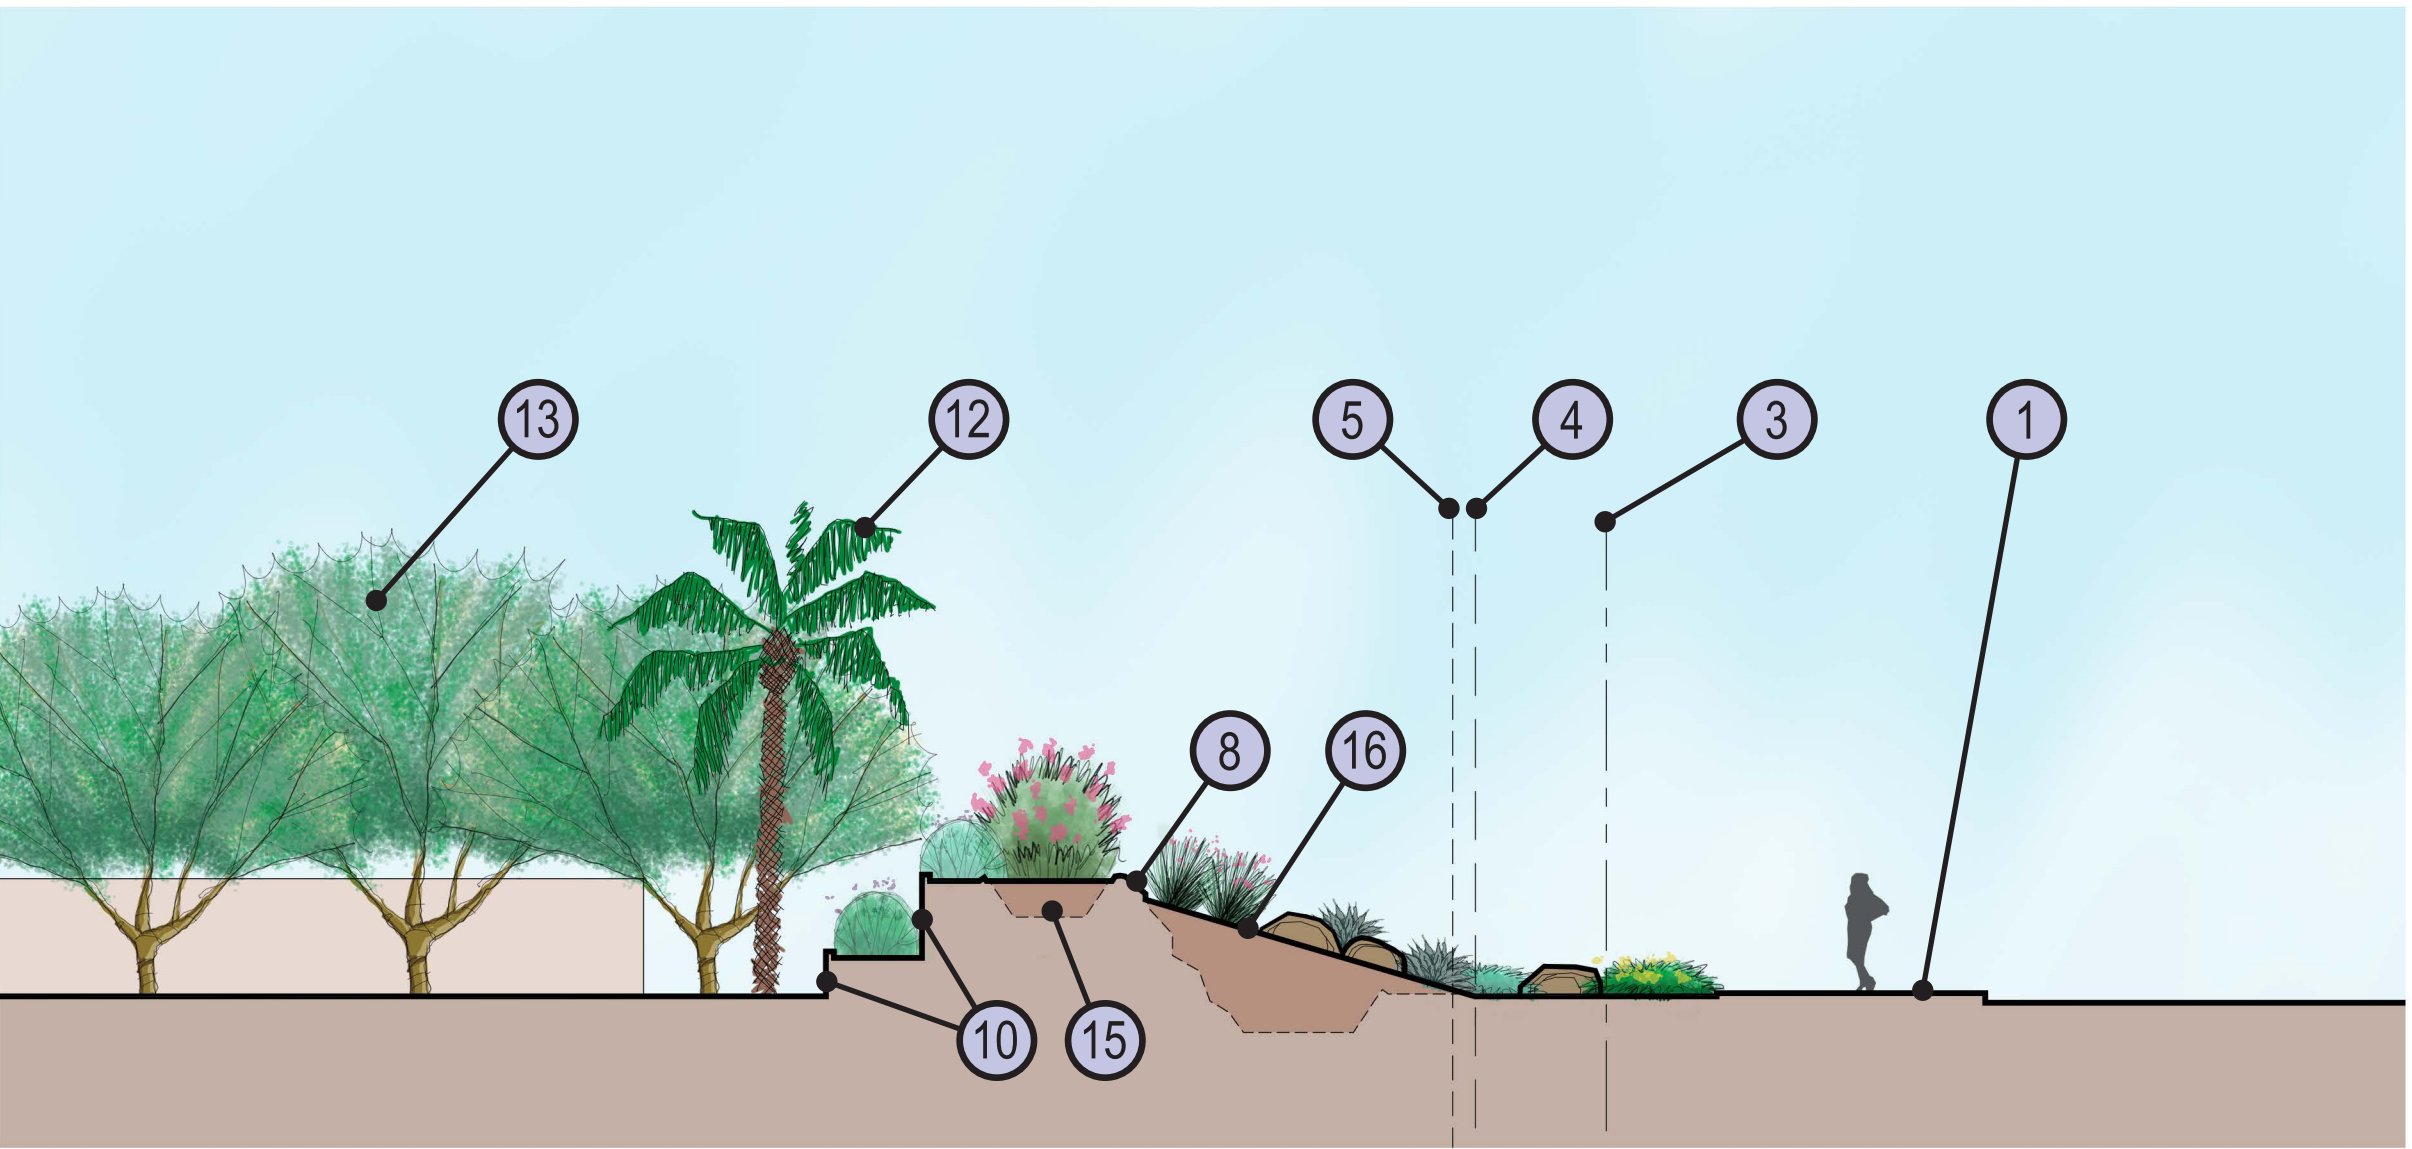

CROSS SECTION B-B

PLANT MATERIAL SCHEDULE

SYMBOL	BOTANICAL NAME COMMON NAME	SIZE	QTY
ACCENTS:			
	<i>Aloe x 'Blue Elf'</i> Blue Elf Aloe	5 gallon	11
	<i>Hesperaloe parviflora</i> Red Yucca	5 gallon	11
	<i>Nolina microcarpa</i> Bear Grass	5 gallon	10
SHRUBS:			
	<i>Bougainvillea 'Barbara Karst'</i> Bougainvillea	5 gallon	14
	<i>Calliandra californica</i> Baja Fairy Duster	5 gallon	6
	<i>Leucophyllum zygopyllum 'Cimarron'</i> Cimarron Sage	5 gallon	8
	<i>Ruellia peninsularis</i> Baja Ruellia	5 gallon	6
GROUNDCOVERS:			
	<i>Convolvulus cneorum</i> Bush Morning Glory	5 gallon	31
	<i>Lantana camara 'New Gold'</i> New Gold Lantana	5 gallon	22

KEYNOTE

1. SIDEWALK
2. CURB
3. PROPERTY LINE/ RIGHT OF WAY
4. PUBLIC UTILITY EASEMENT
5. VISIBILITY EASEMENT
6. EXISTING BOULDER
7. PROPOSED BOULDER
8. EXISTING BOULDER WATERFALL WALL
9. EXISTING WATER FEATURE BASIN
10. EXISTING RETAINING WALL
11. EXISTING PUMP SCREEN WALL
12. EXISTING DATE PALM
13. EXISTING TREE
14. EXISTING SHRUBS
15. WATER FEATURE BASIN SOIL FILL
16. 3:1 FILL SLOPE (IMPORT SOIL)

ACCENTS



Botanical Name: *Aloe x Blue Elf*
Common Name: Blue Elf Aloe



Botanical Name: *Hesperaloe parviflora*
Common Name: Red Yucca



Botanical Name: *Nolina microcarpa*
Common Name: Bear Grass

SHRUBS



Botanical Name: *Bougainvillea sp*
'Barbara Karst'
Common Name: Barbara Karst Bougainvillea



Botanical Name: *Calliandra californica*
Common Name: Baja Fairy Duster



Botanical Name: *Leucophyllum zygophyllum*
'Cimarron'
Common Name: Cimarron Sage



Botanical Name: *Ruellia peninsularis*
Common Name: Baja Ruellia

GROUNDCOVERS



Botanical Name: *Convolvulus cneorum*
Common Name: Bush Morning Glory



Botanical Name: *Lantana 'New Gold'*
Common Name: New Gold Lantana